

Consultant's Seal

Consultant's Seal

No.	Description	Date

**Catholic Diocese of Sunyani/  
Holy Family Hospital**  
Project  
**Rehabilitation/Extension of  
Maternity Block of Holy  
Family Hospital - Berekum**

**Ground Floor Plan**

Project number	Project Number
Date	April 2016
Designed by	Arc. Isaac Commy
Drawn by	Arc. Isaac Commy
Checked by	Architect

**A101**


Scale 1:100

11/24/2016 9:43:59 PM



**1 Ground Floor Plan**  
1:100



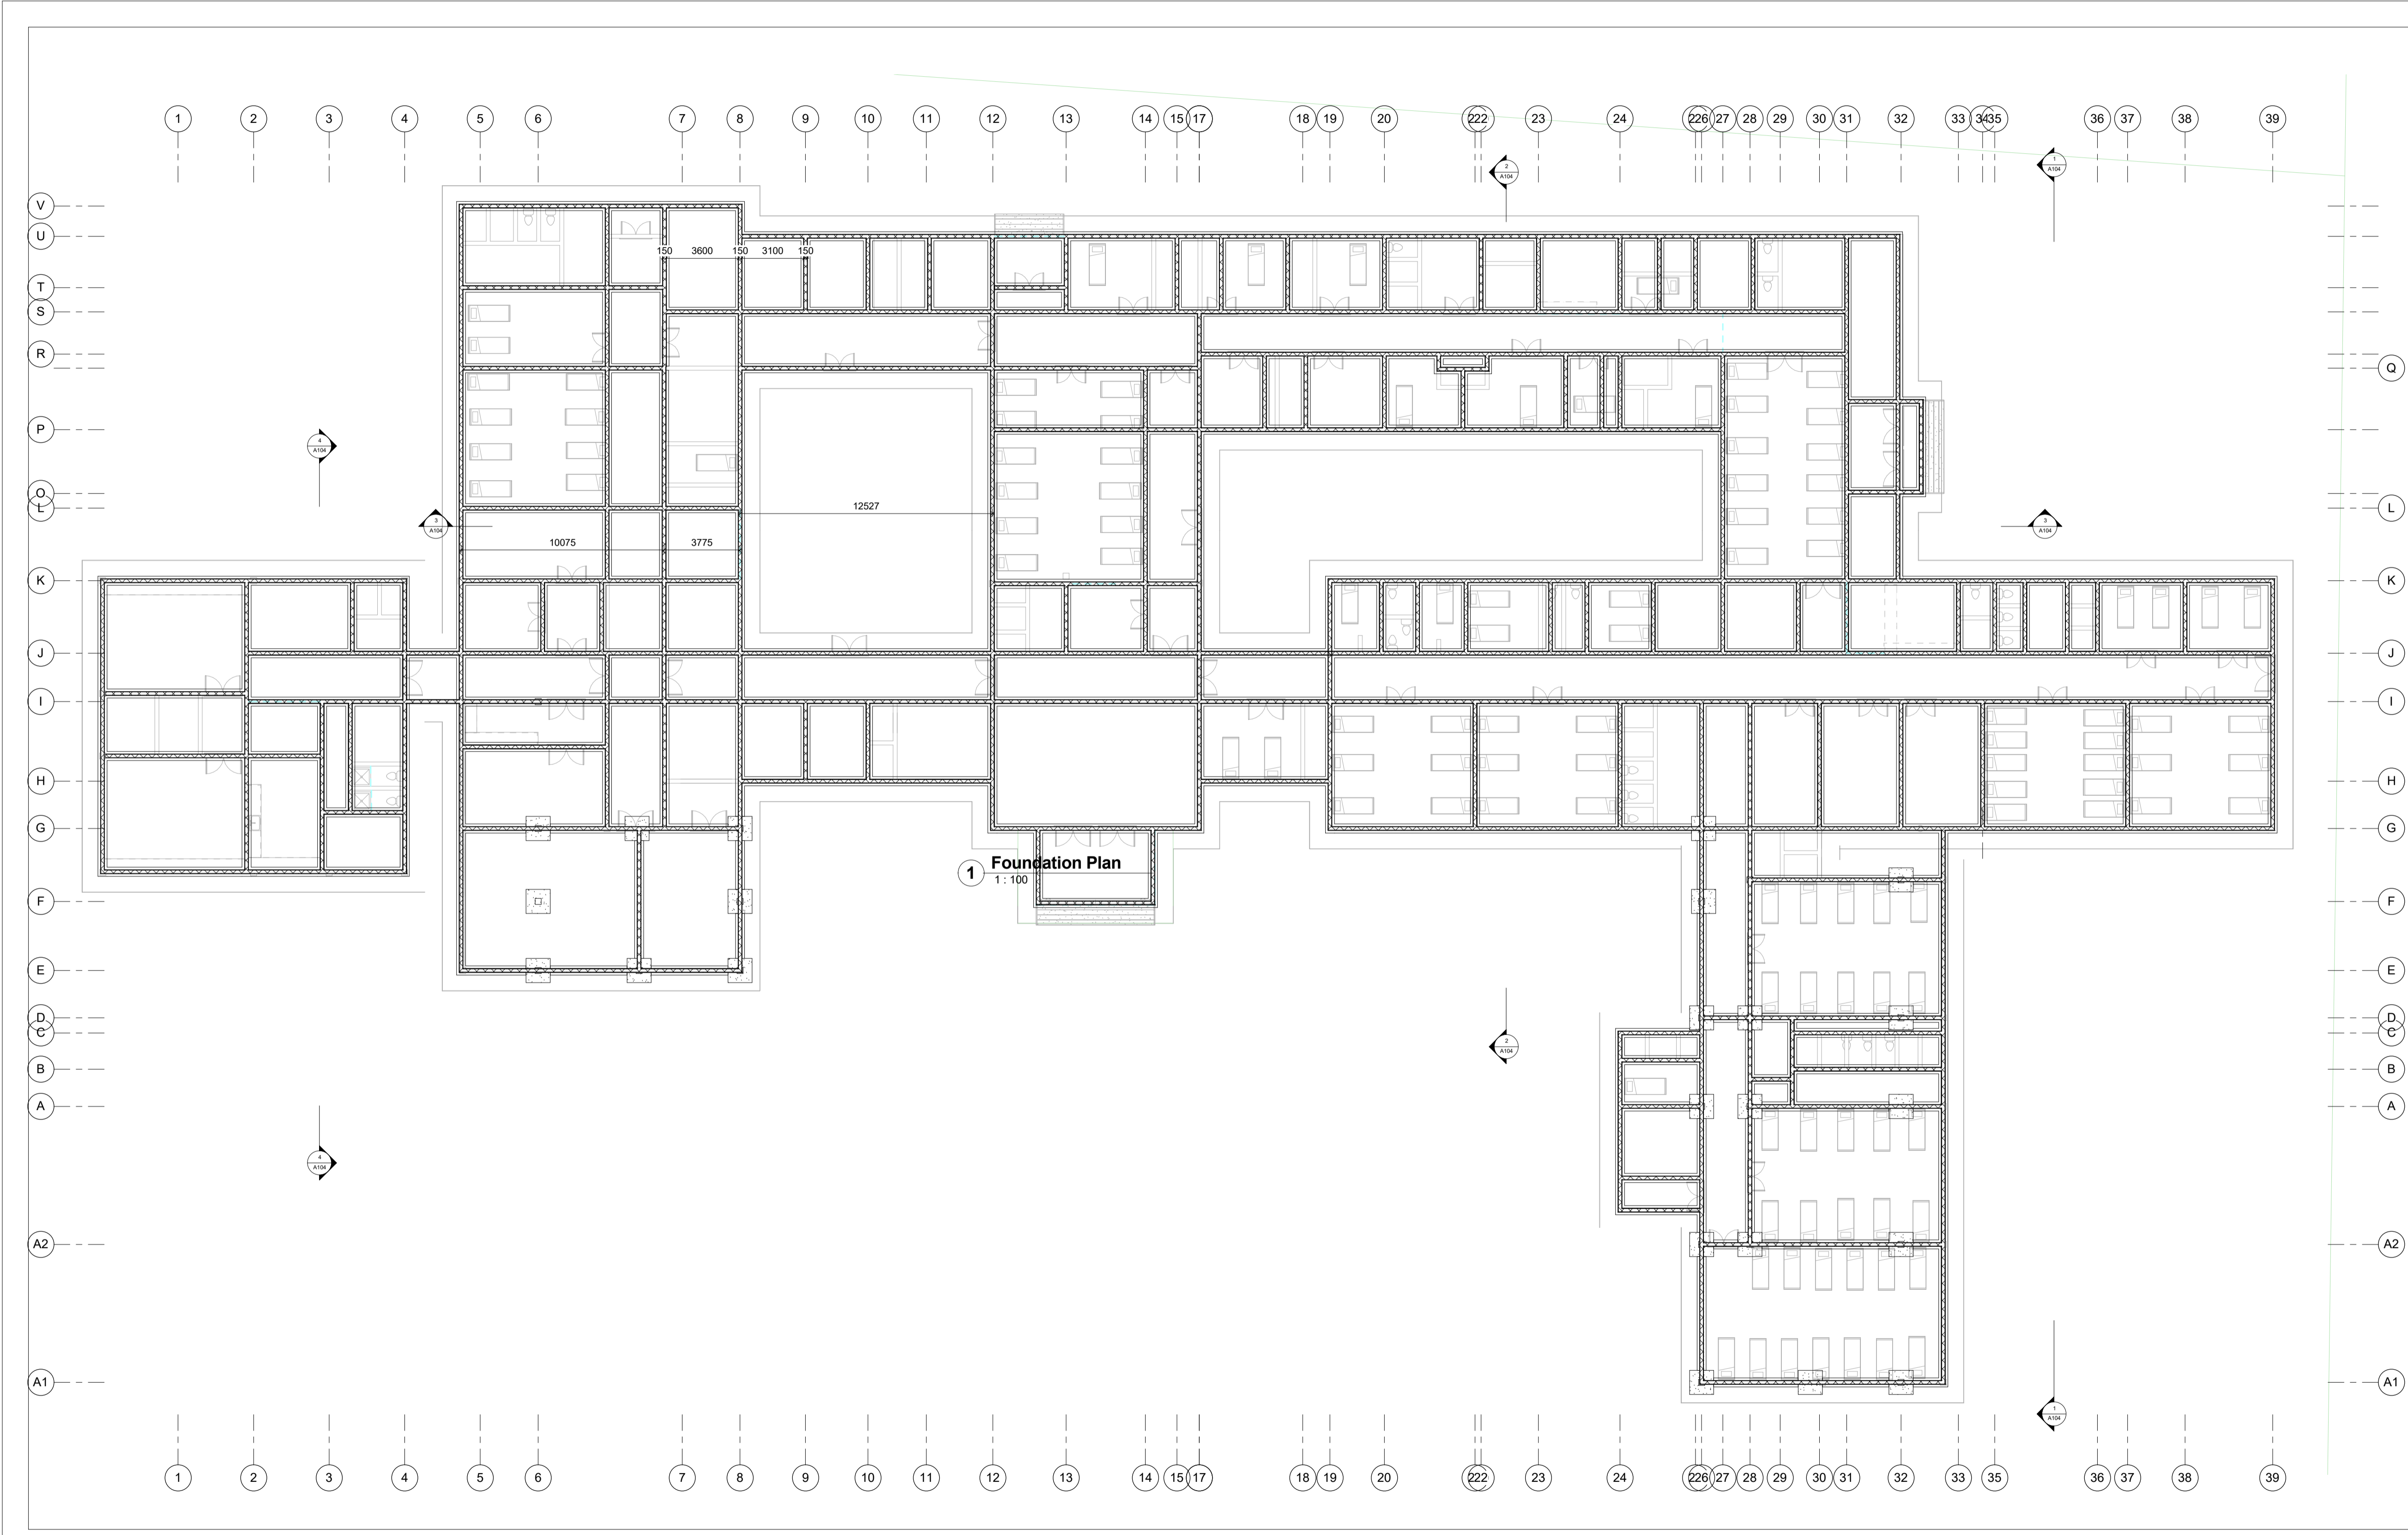

**APE GLOBAL SERVICES LIMITED**  
 CONSULTING ARCHITECTS, PLANNERS & ENGINEERS  
 P.O. Box 508 KNUJST, Kumasi  
 Tel: 024 4818933, 020 8169040  
 Email: apeglobal@yahoo.com

Consultant's Seal


Consultant's Seal

No.	Description	Date

Catholic Diocese of Sunyani/  
 Holy Family Hospital  
 Project  
 Rehabilitation/Extension of  
 Maternity Block of Holy  
 Family Hospital - Berekum

**Foundation Plan**  
 Project number \_\_\_\_\_ Project Number \_\_\_\_\_  
 Date \_\_\_\_\_ April 2016  
 Designed by \_\_\_\_\_ Author \_\_\_\_\_  
 Drawn by \_\_\_\_\_ Author \_\_\_\_\_  
 Checked by \_\_\_\_\_ Checker \_\_\_\_\_  
 Scale **A102**  
 Scale 1:100

11/24/2016 9:44:01 PM

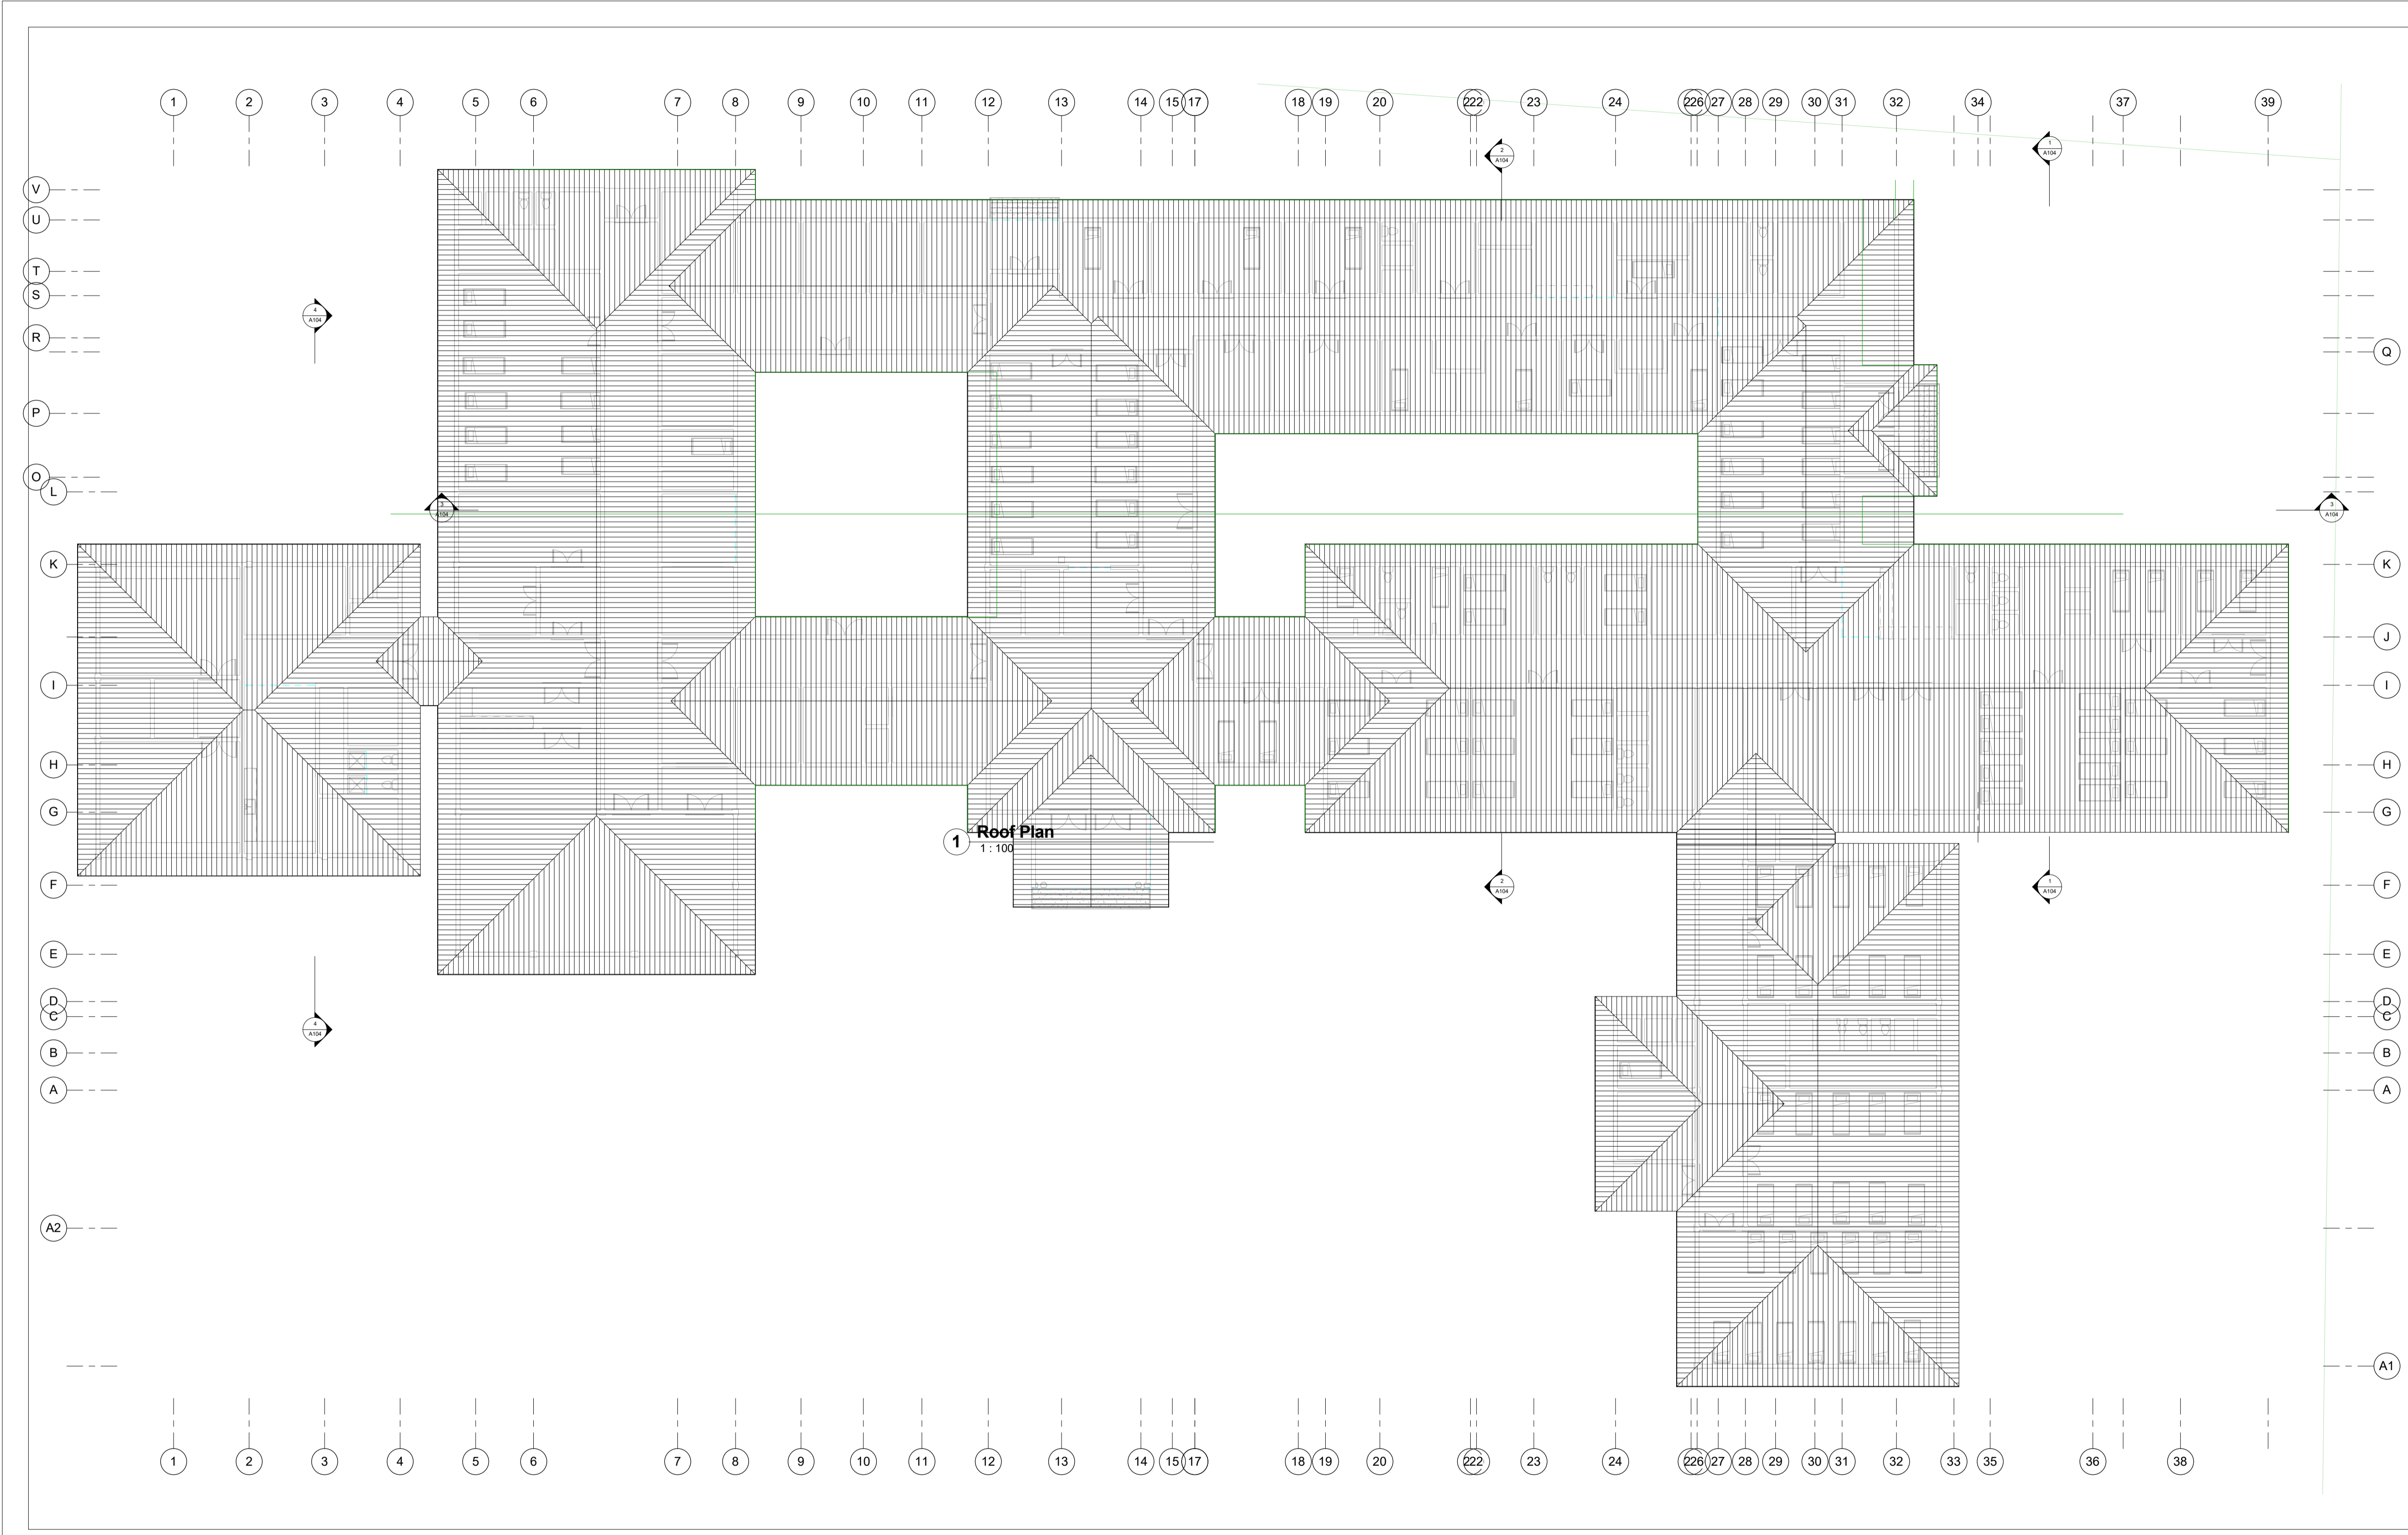

**APE GLOBAL SERVICES LIMITED**  
 CONSULTING ARCHITECTS, PLANNERS & ENGINEERS  
 P.O. Box 508 KNUST, Kumasi  
 Tel: 024 4818933, 020 8169040  
 Email: apeglobal@yahoo.com

Consultant's Seal

Consultant's Seal





No.	Description	Date

Catholic Diocese of Sunyani/  
 Holy Family Hospital  
 Project  
 Rehabilitation/Extension of  
 Maternity Block of Holy  
 Family Hospital - Berekum

**Roof Plan**

Project number	Project Number
Date	April 2016
Designed by	Author
Drawn by	Author
Checked by	Checker
<b>A103</b>	
Scale	1:100

11/24/2016 9:44:02 PM

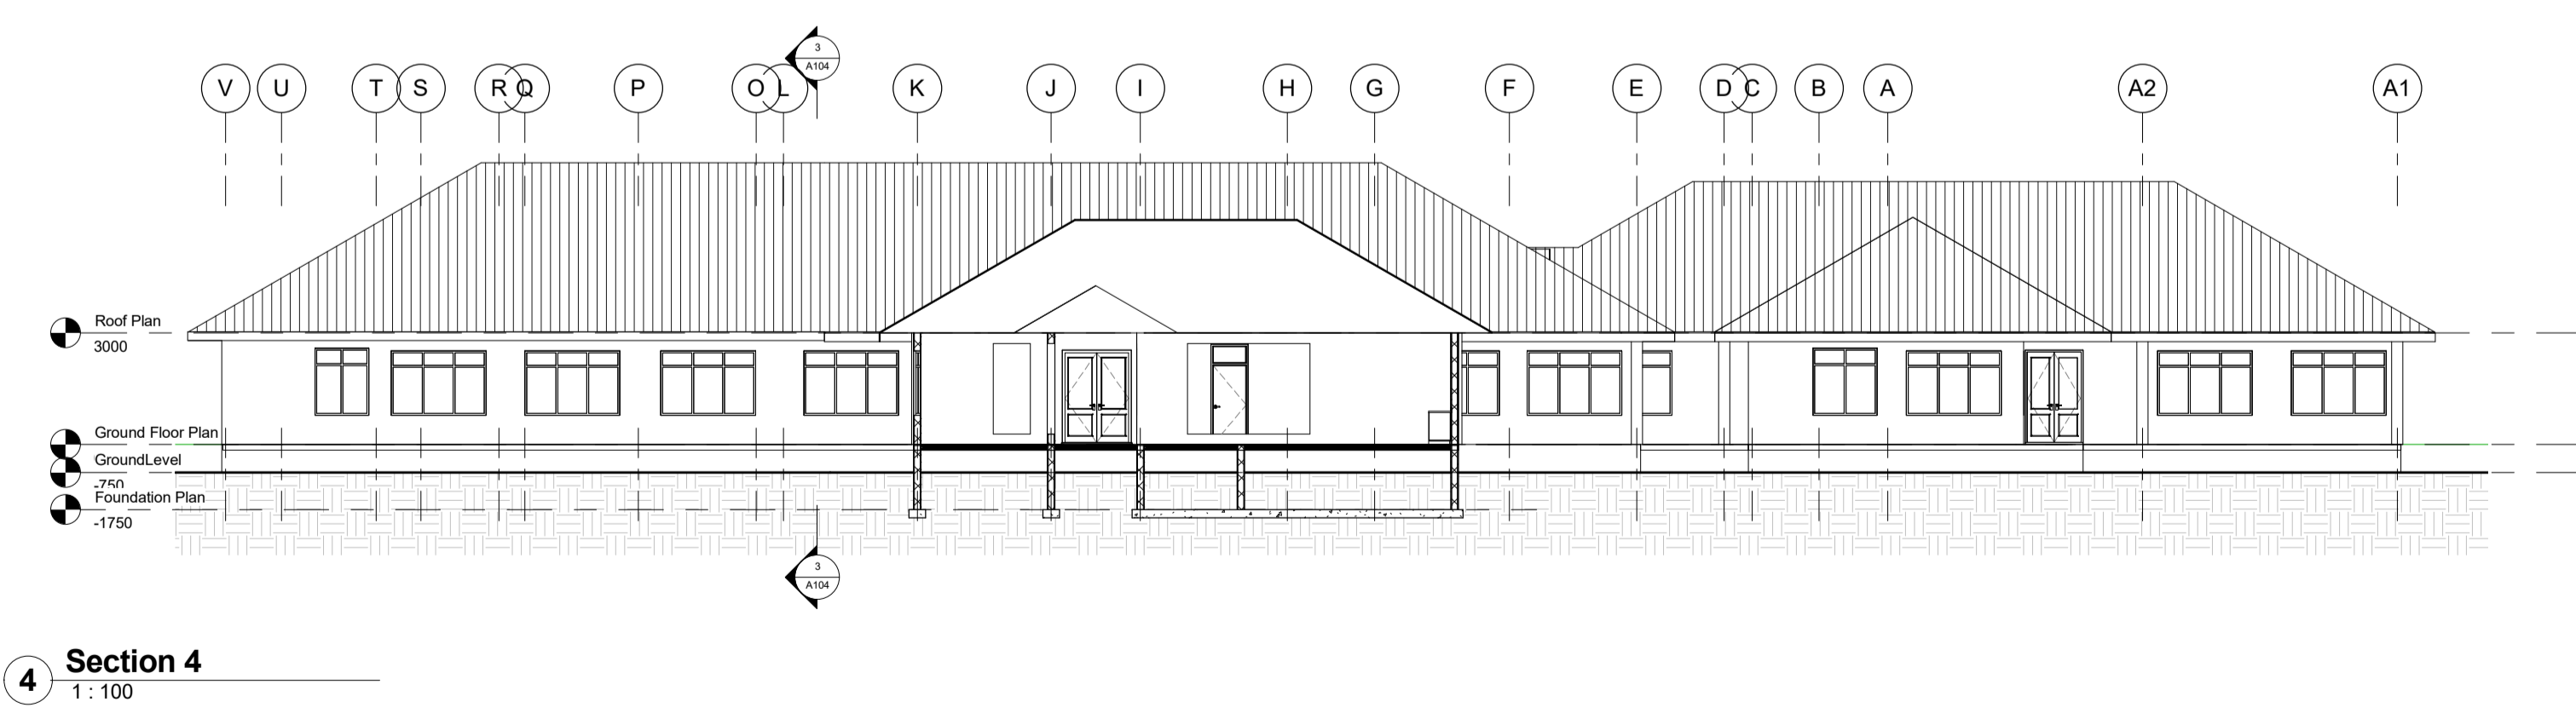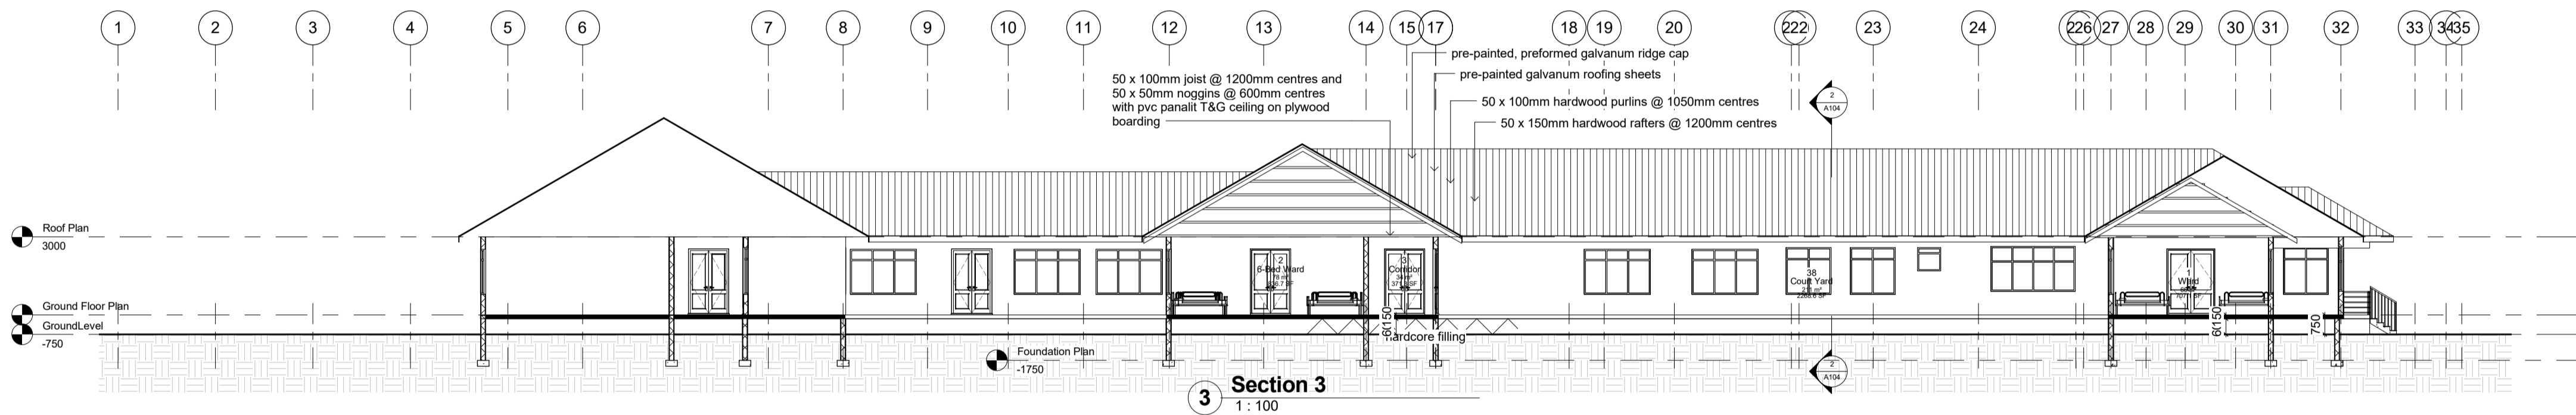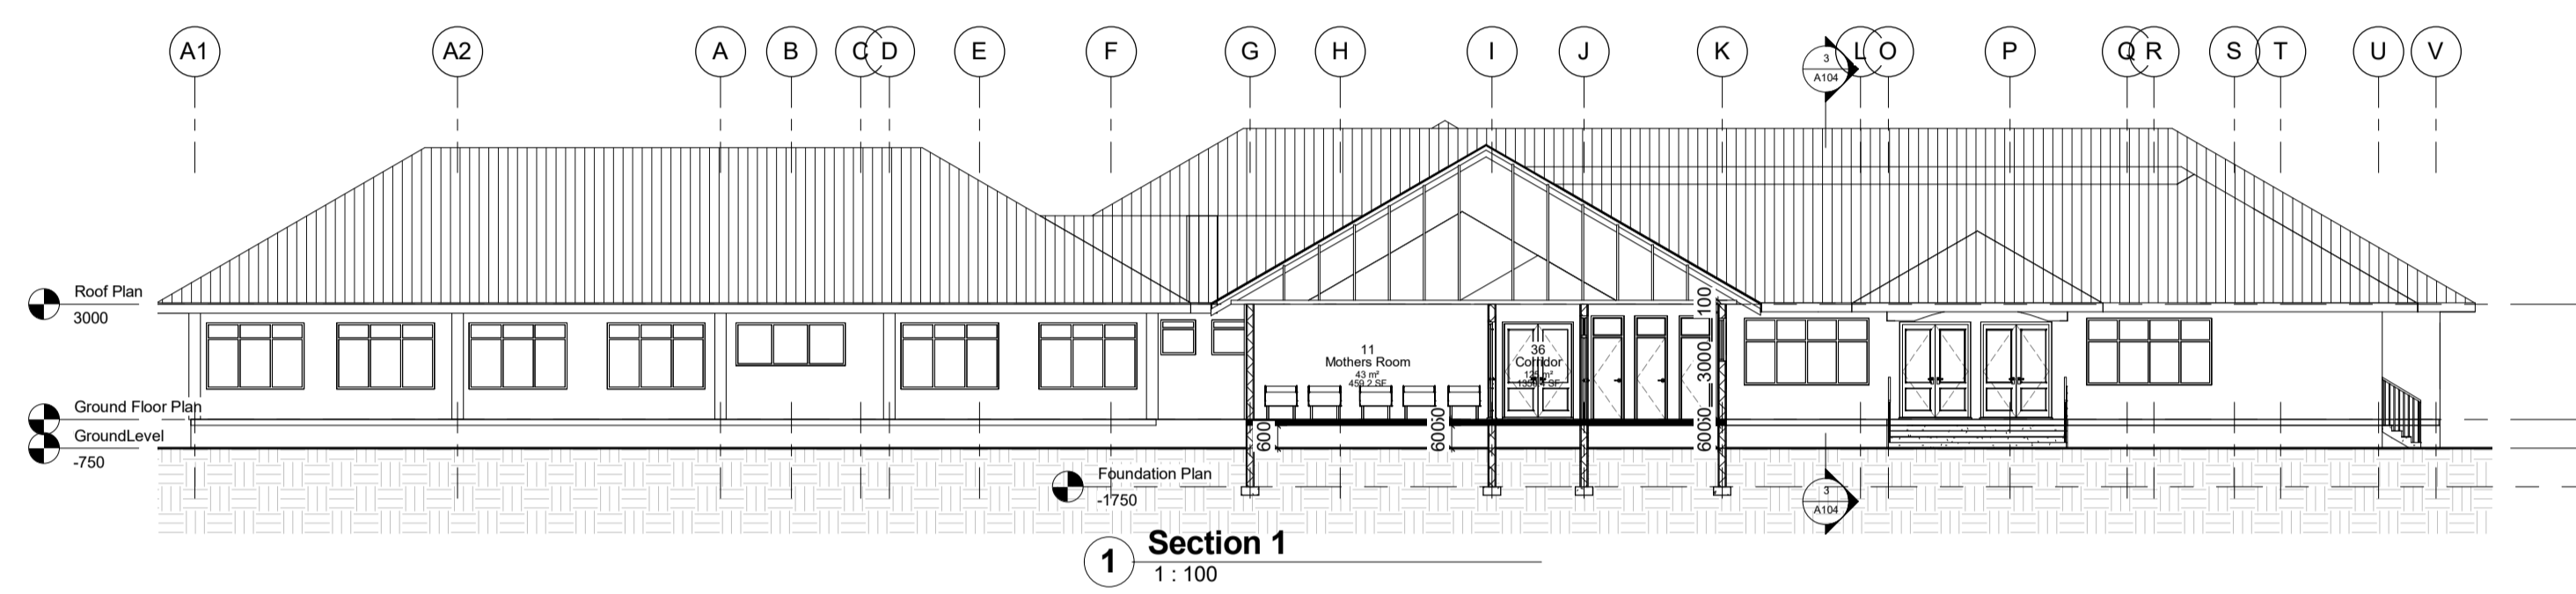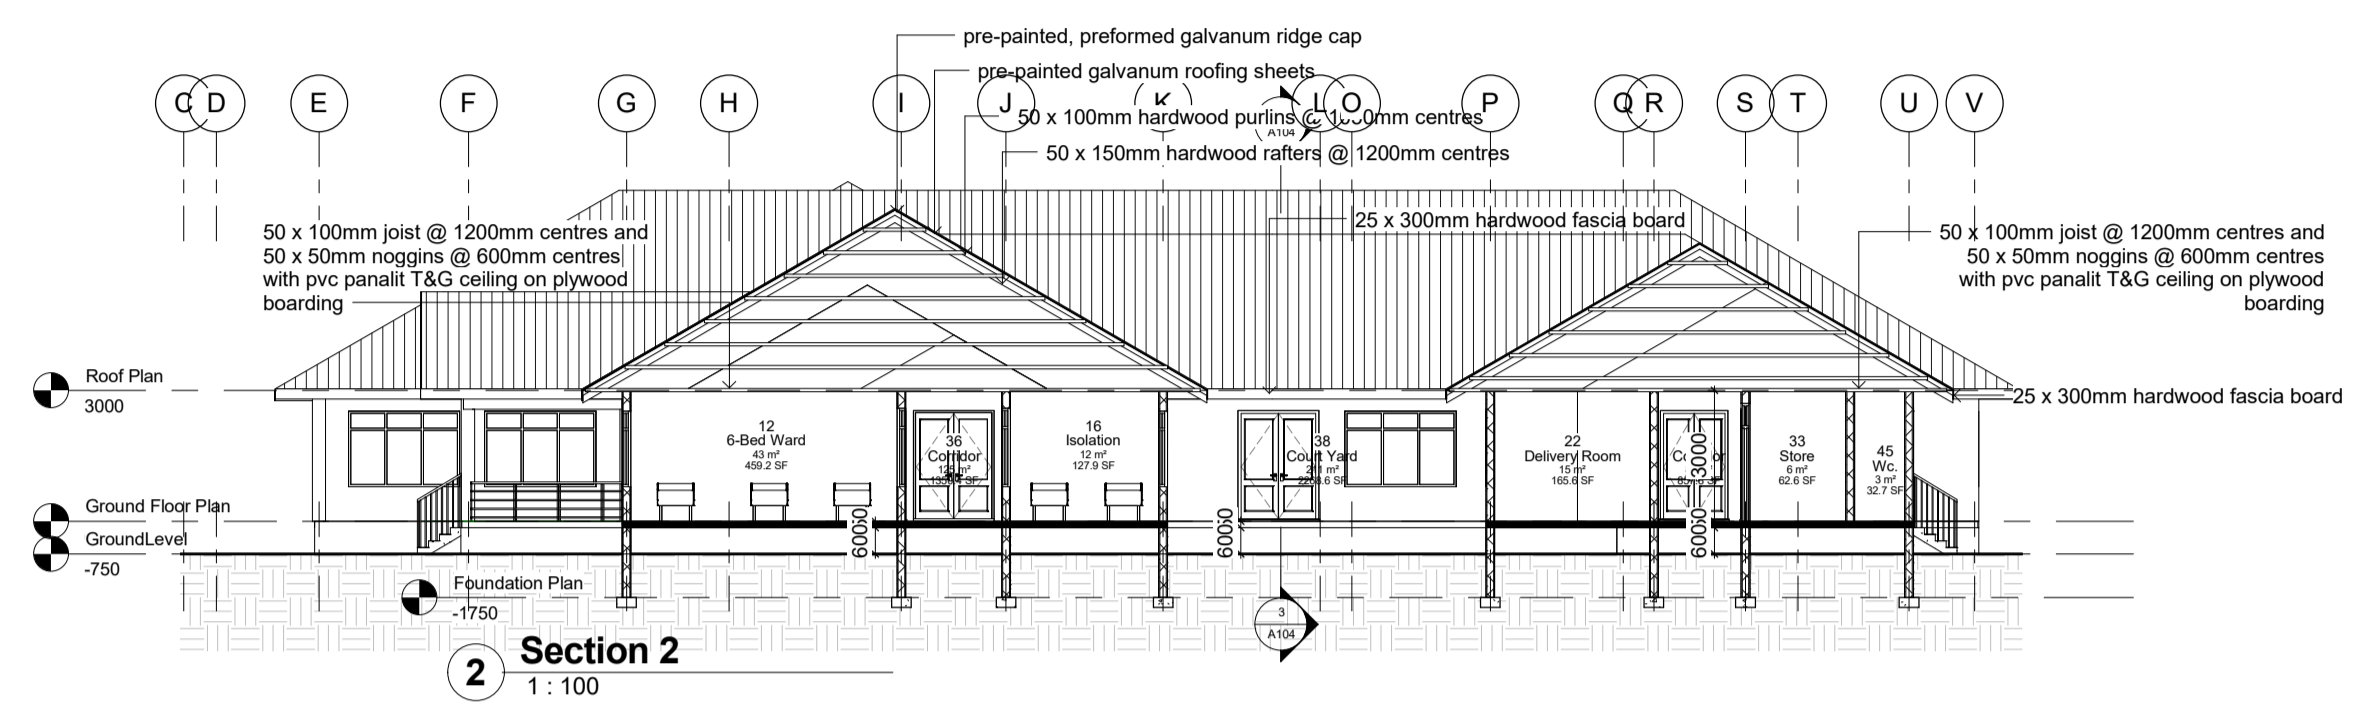

Consultant's Seal

Consultant's Seal

No.	Description	Date

Catholic Diocese of Sunyani/  
Holy Family Hospital  
Project  
Rehabilitation/Extension of  
Maternity Block of Holy  
Family Hospital - Berekum

**Sections**

Project number	Project Number
Date	April 2016
Designed by	Author
Drawn by	Author
Checked by	Checker
<b>A104</b>	
Scale	1:100



Consultant's Seal

Consultant's Seal





No.	Description	Date



Catholic Diocese of Sunyani/  
Holy Family Hospital  
Project  
Rehabilitation/Extension of  
Maternity Block of Holy  
Family Hospital - Berekum

**Elevations**

Project number	Project Number
Date	April 2016
Designed by	Author
Drawn by	Author
Checked by	Checker
<b>A105</b>	
Scale	1: 100

11/24/2016 9:44:49 PM

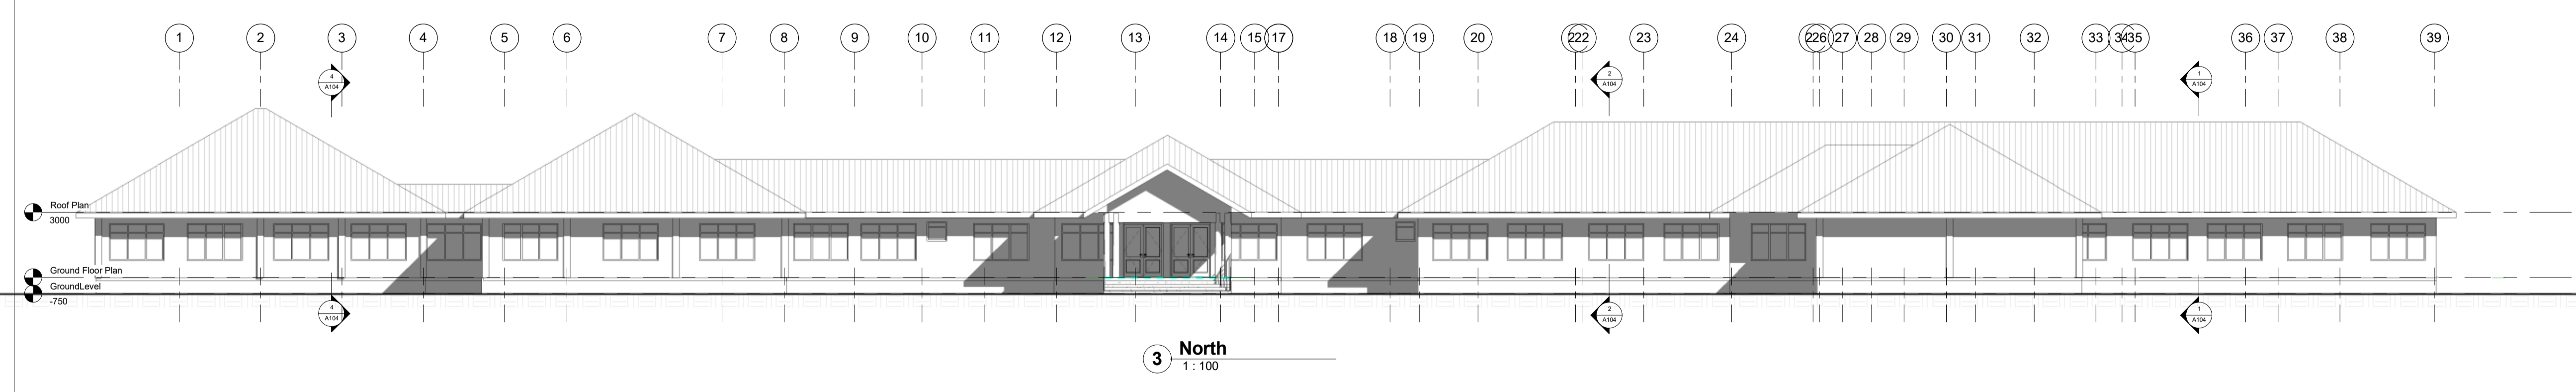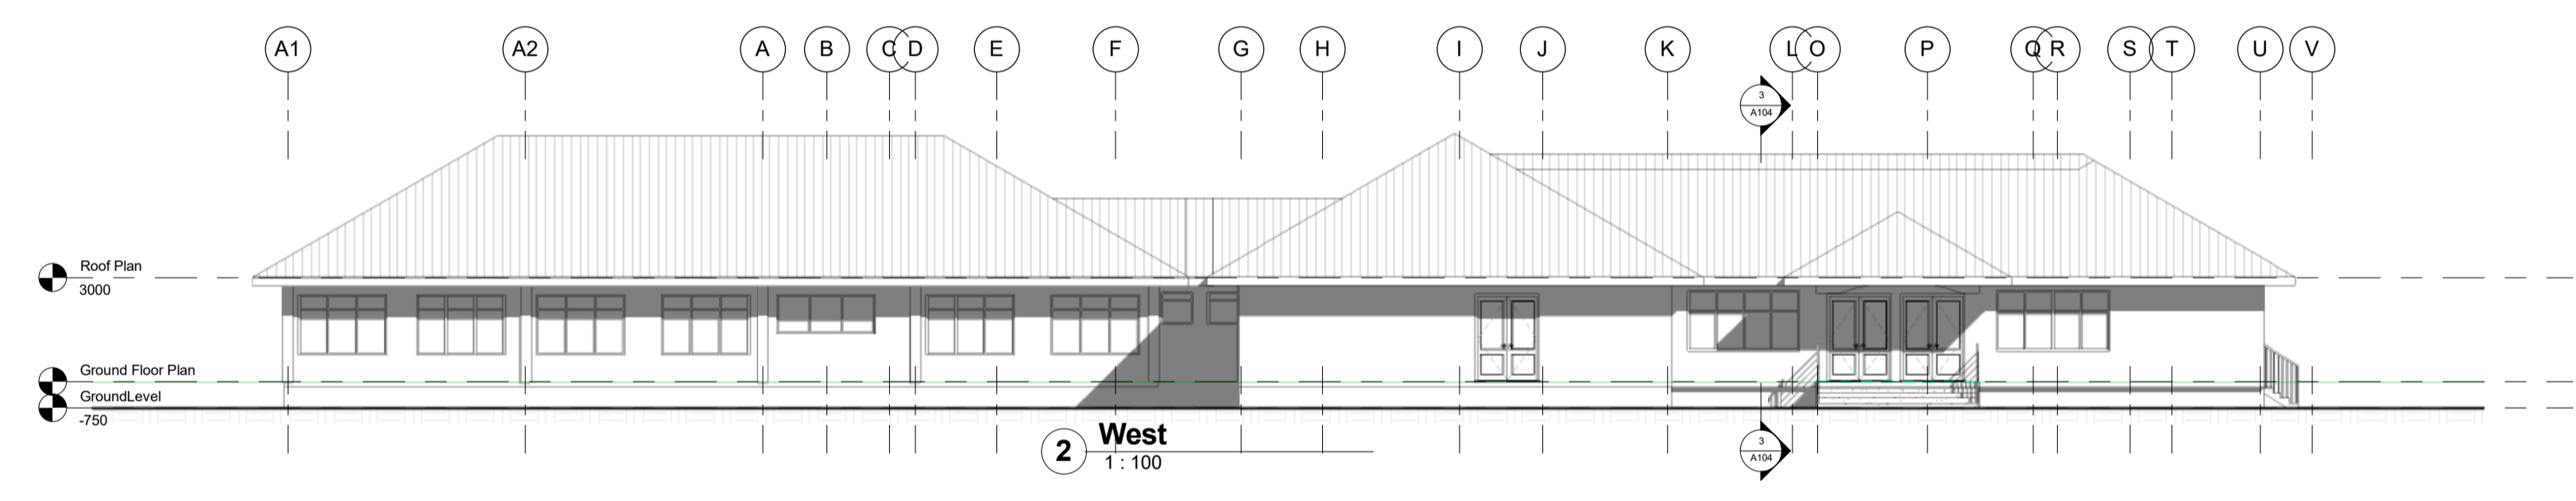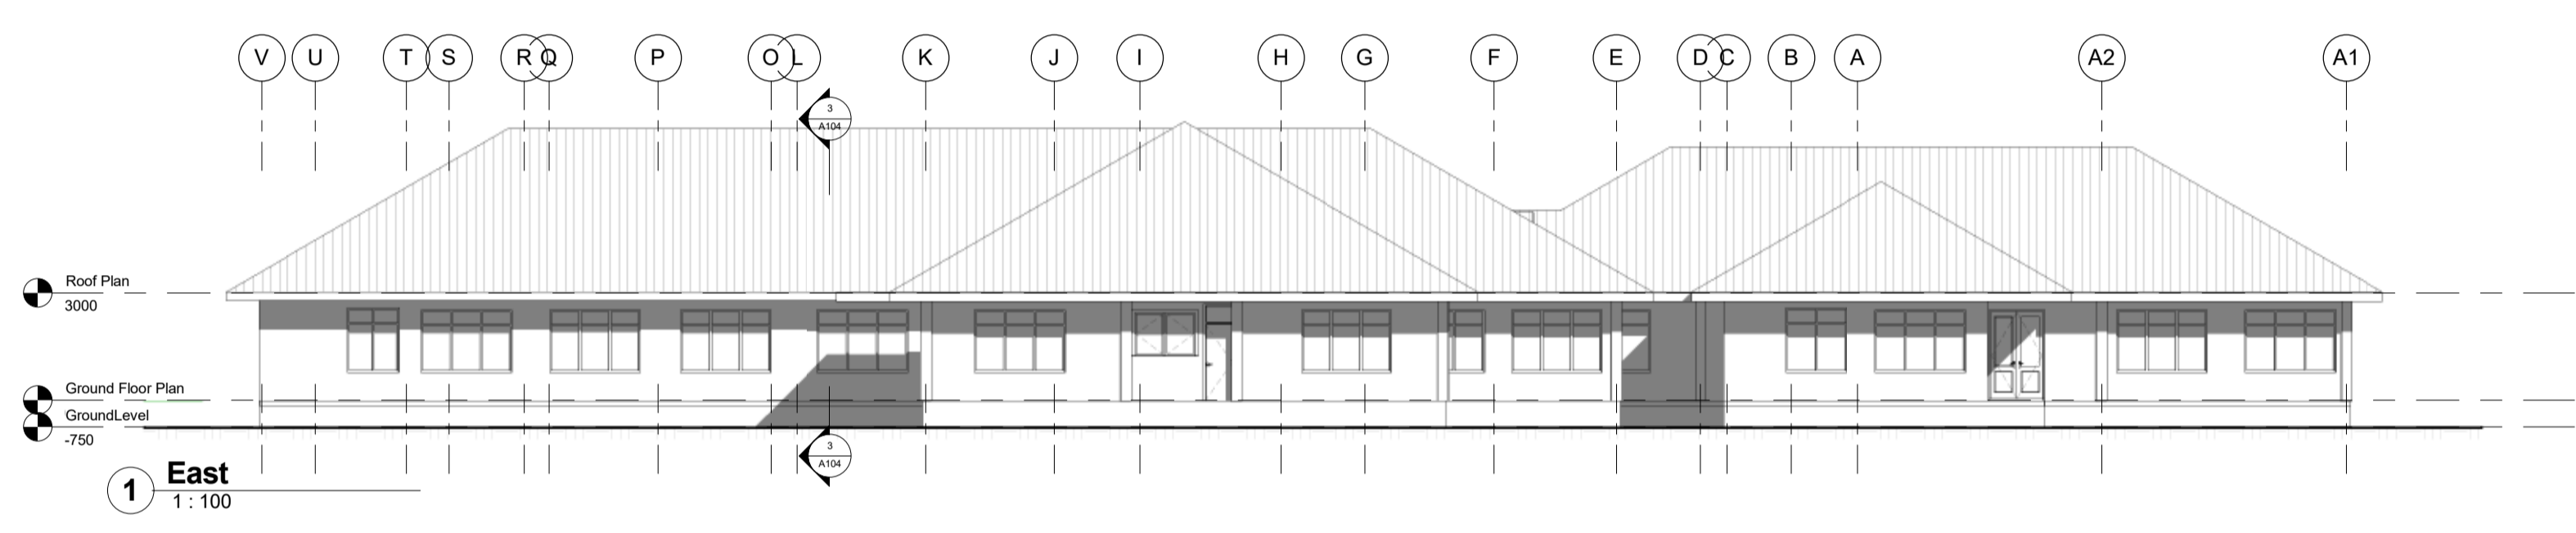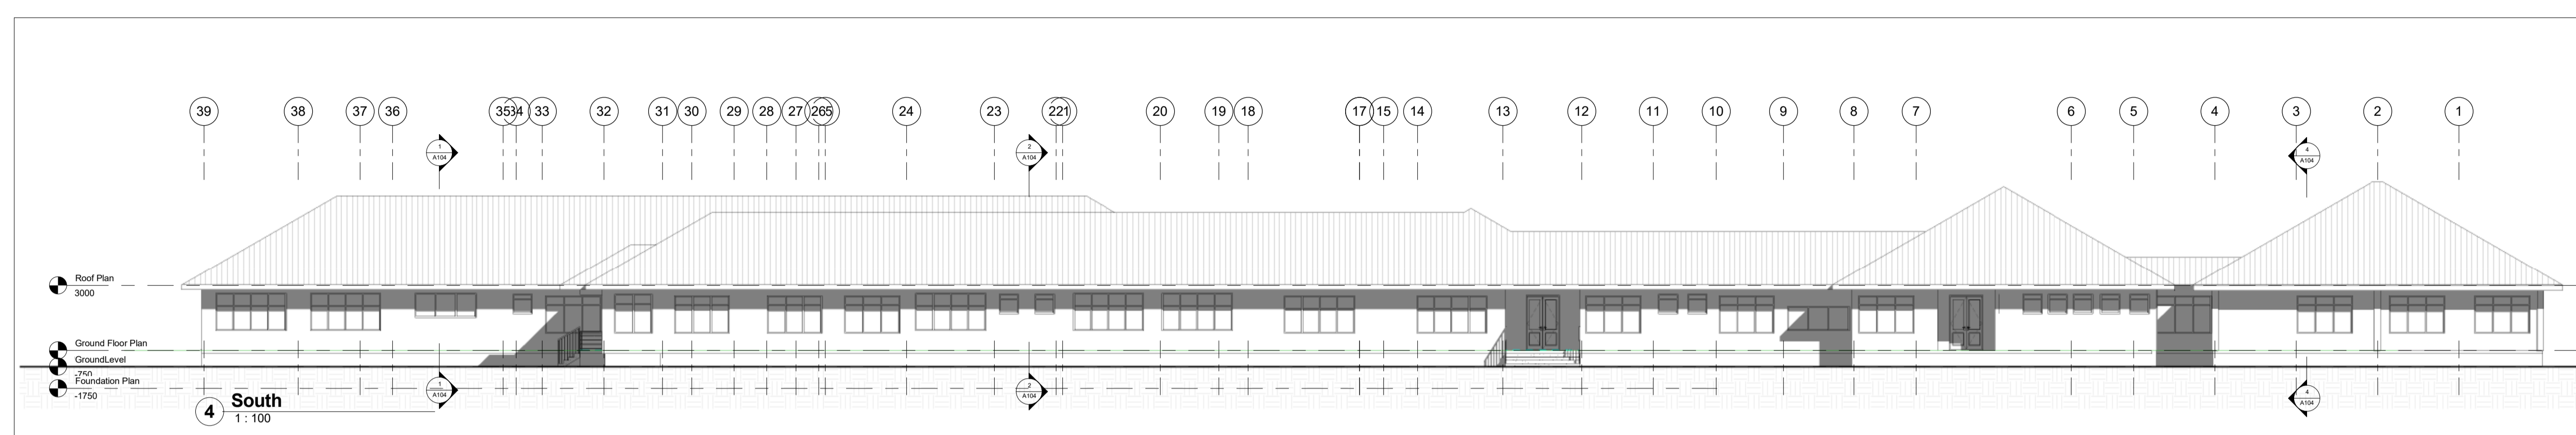

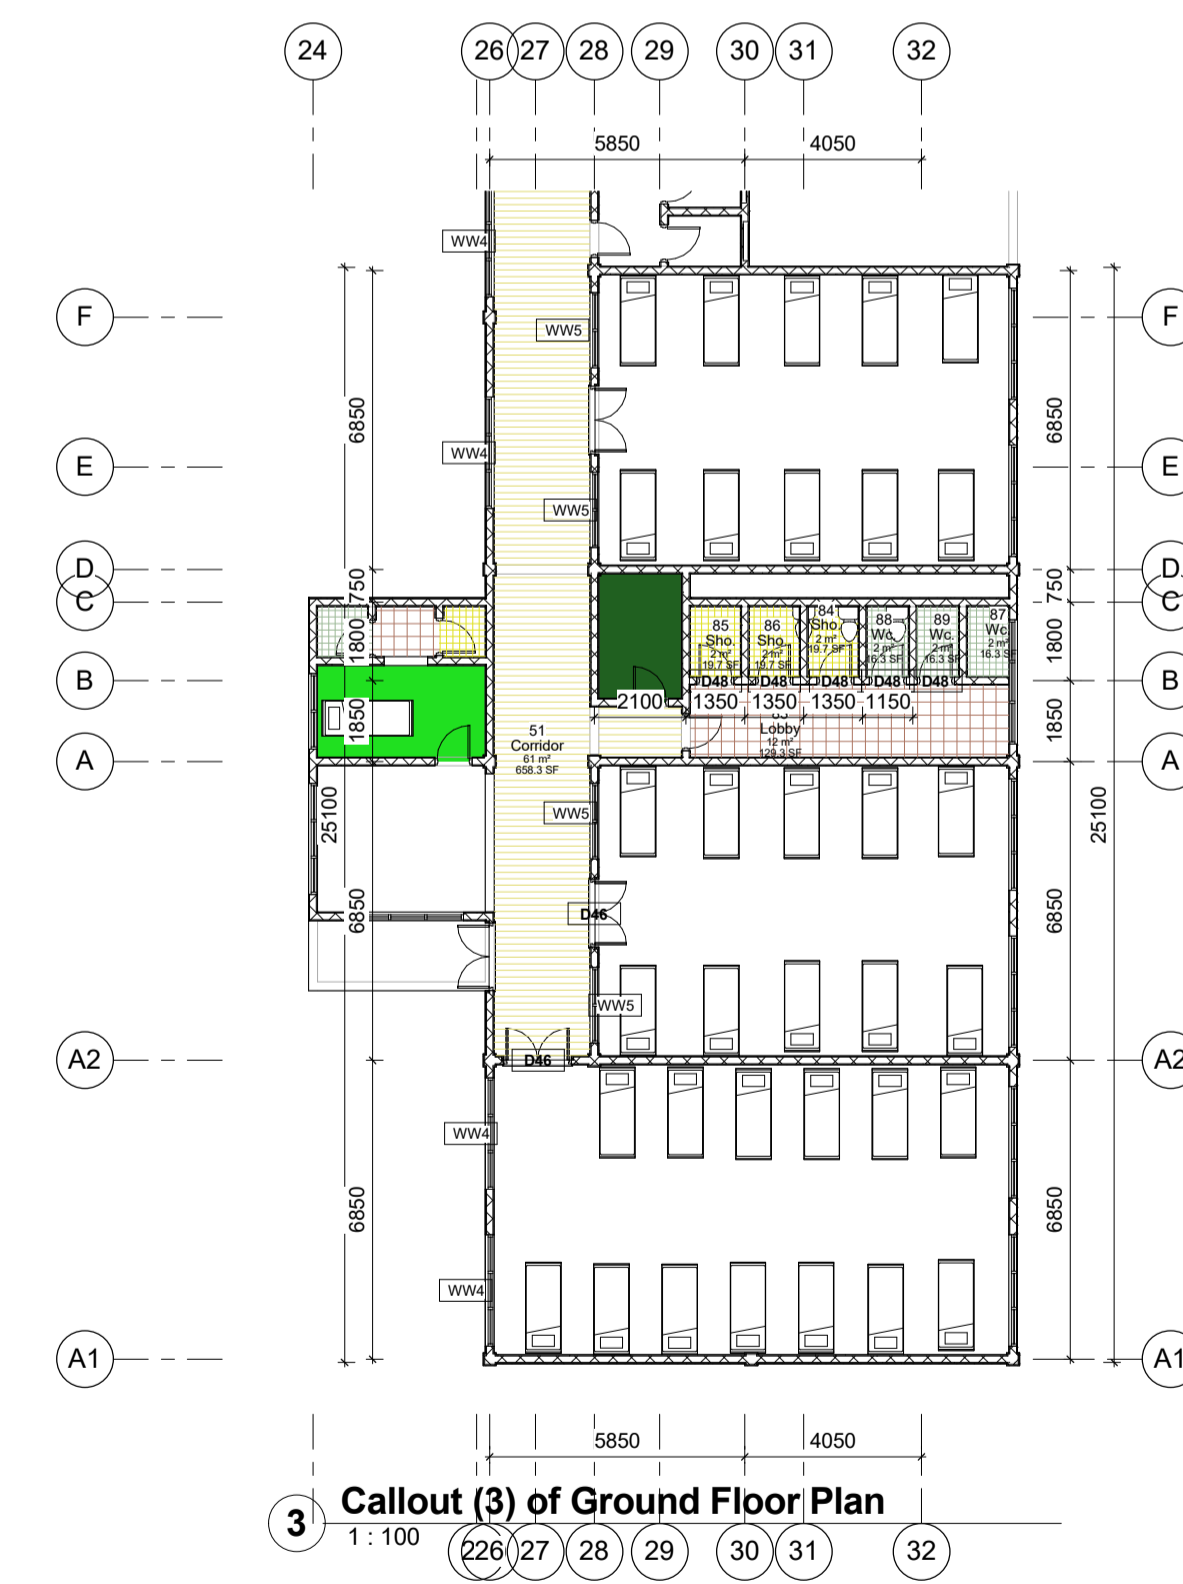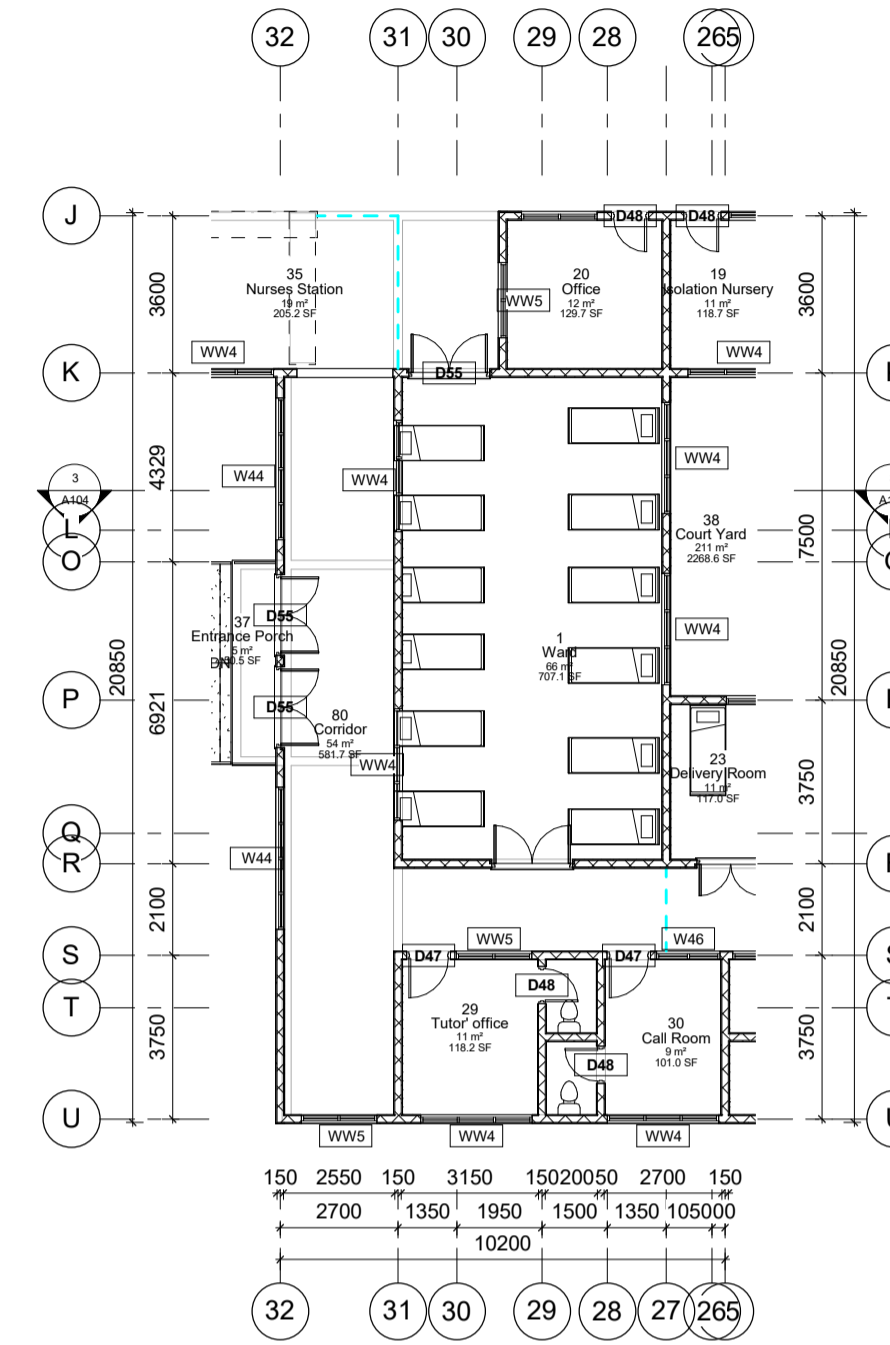

**APE GLOBAL SERVICES LIMITED**  
CONSULTING ARCHITECTS, PLANNERS & ENGINEERS  
P.O. Box 508 KNUJST, Kumasi  
Tel: 024 4818933; 020 8169040  
Email: apeglobal@yahoo.com

Consultant's Seal

Consultant's Seal

No.	Description	Date

Catholic Diocese of Sunyani/  
Holy Family Hospital  
Project  
Rehabilitation/Extension of  
Maternity Block of Holy  
Family Hospital - Berekom

**Extension/New Areas**

Project number	Project Number
Date	April 2016
Designed by	Author
Drawn by	Author
Checked by	Checker

A106

Scale 1 : 100